



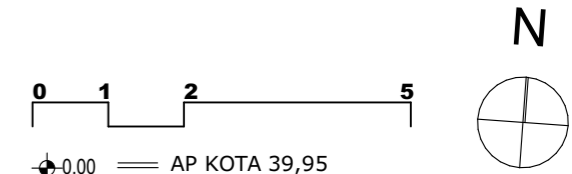

CONTESSA 2

TLOCRT PROHODNOG KROVA

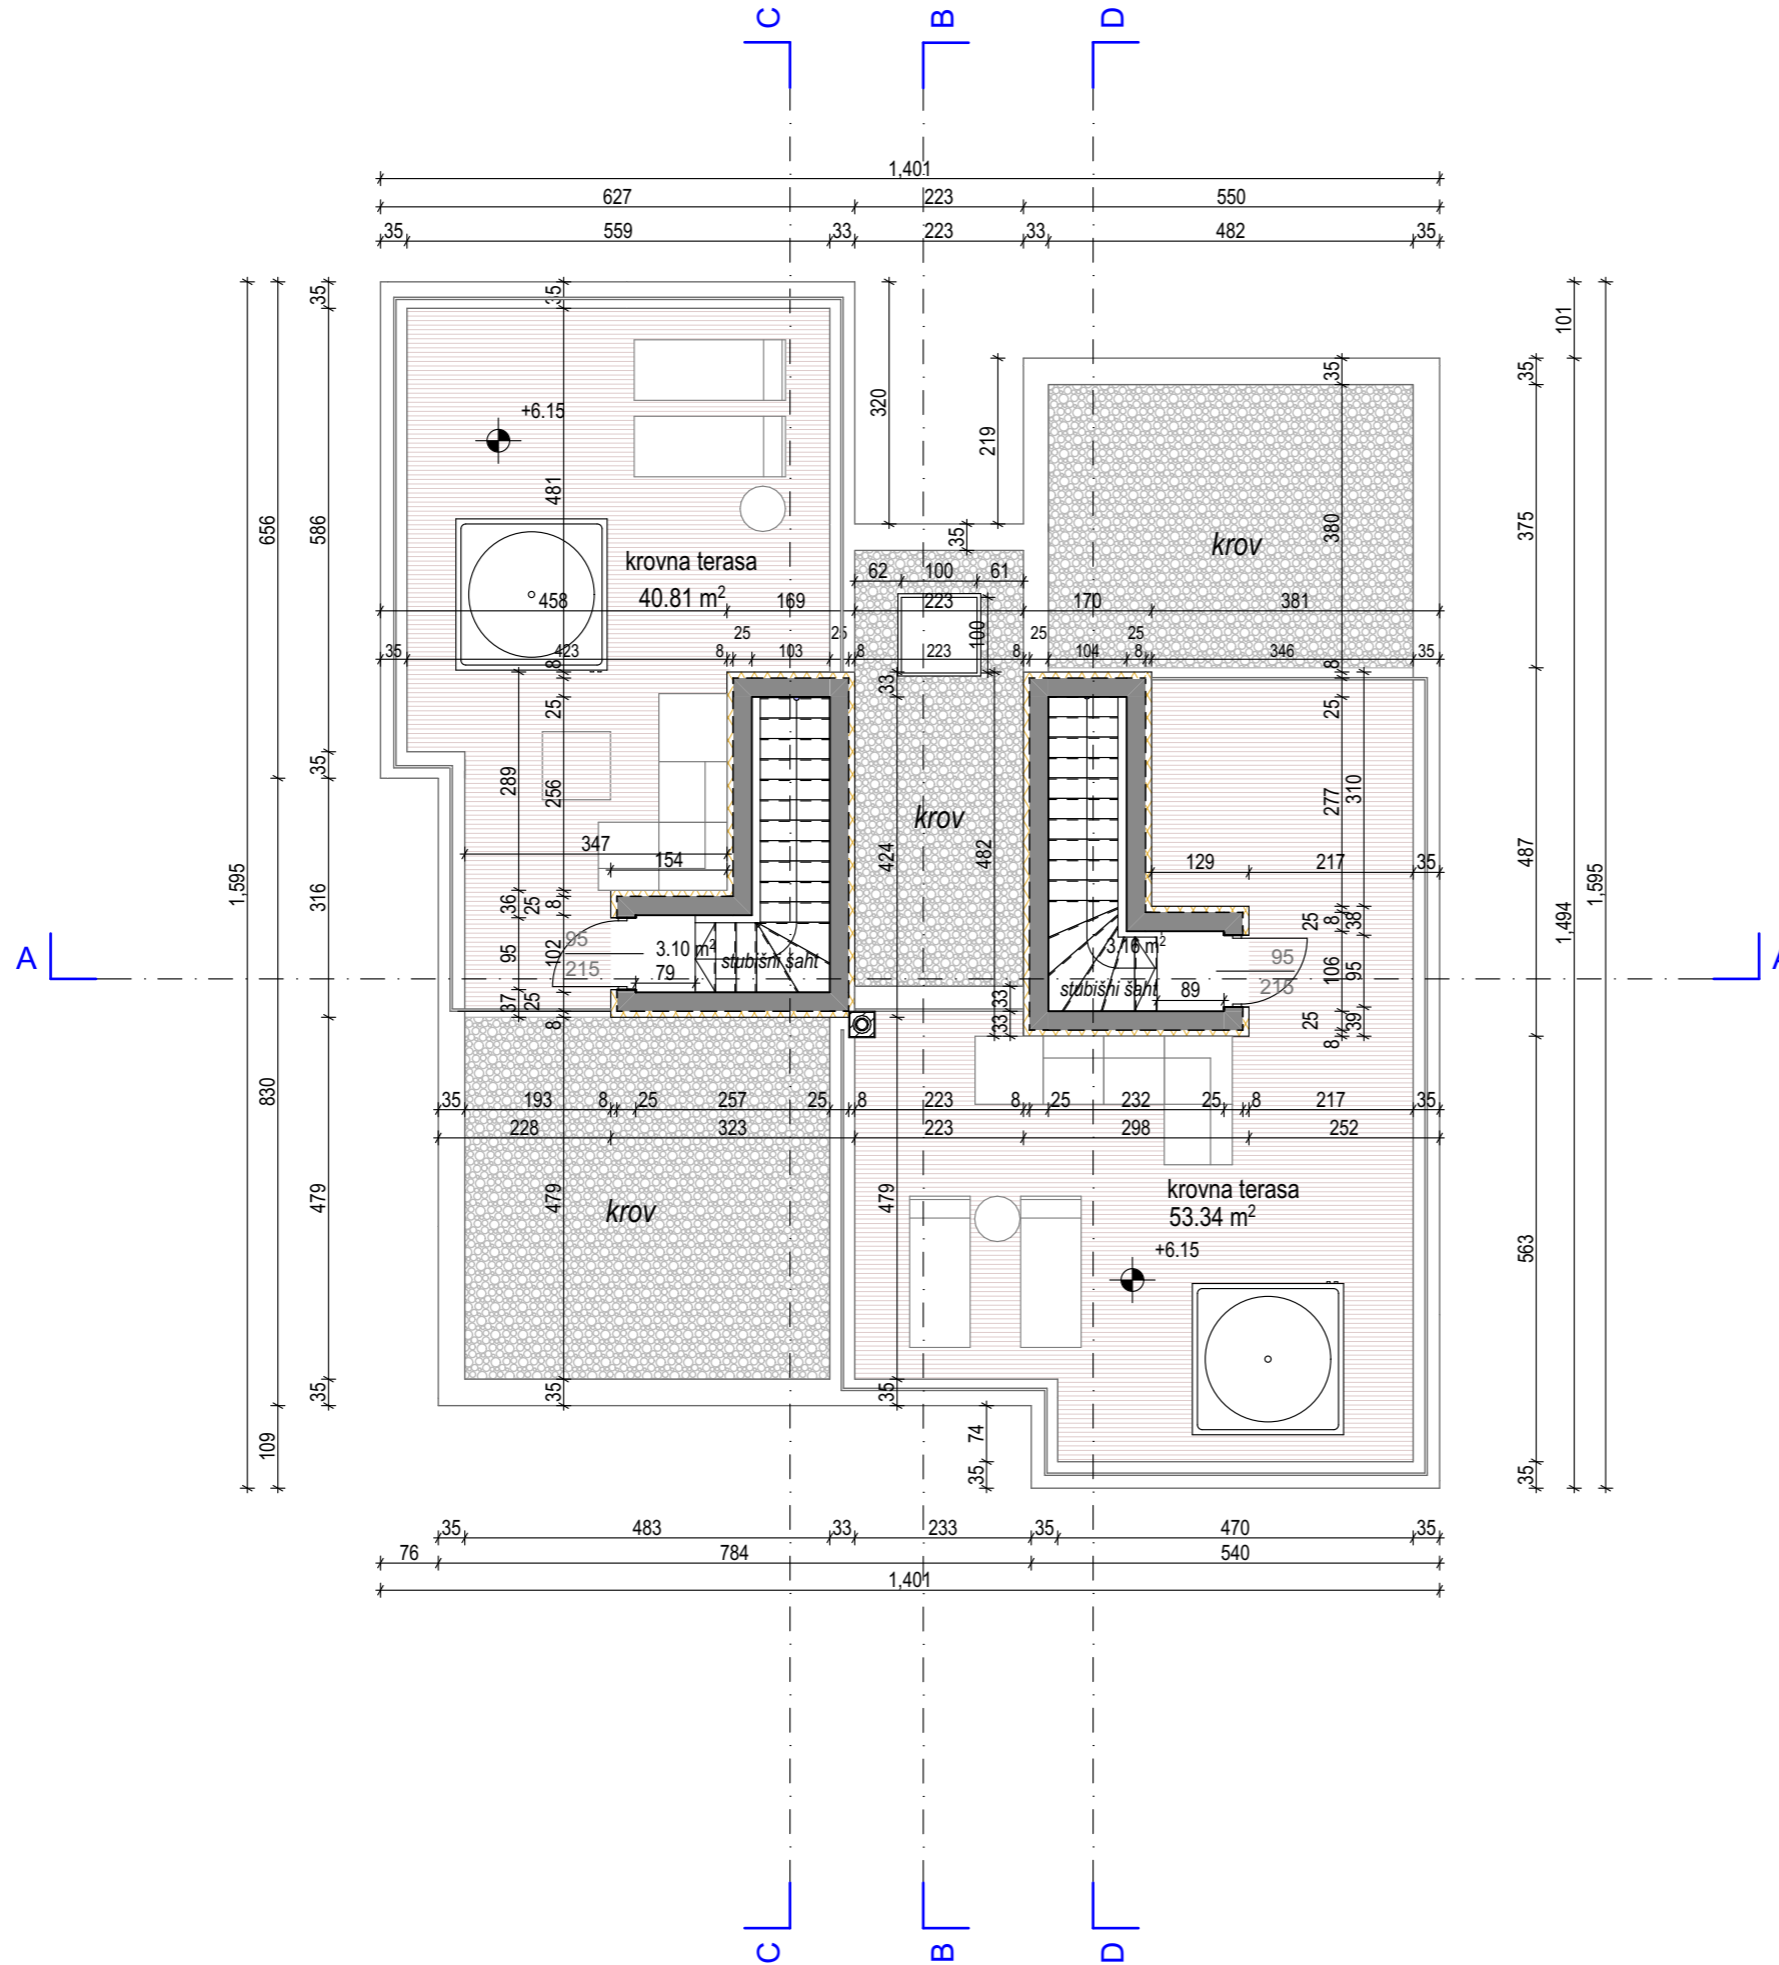

TLOCRT PROHODNOG KROVA		
INVESTITOR	NOVIGRAD INŽENJERING D.O.O., H. P. TURIST D.O.O., R4 INVEST D.O.O.	glavni projekt
ZAHVAT	Višeobiteljska stambena građevina i dva bazena	br.projekta XXIII-5/23
LOKACIJA	k.č. 3166/15, k.o. Novigrad	MJ 1:100
PROJEKTANT	Sanja Petrić, dipl.ing.arh.	
GL.PROJEKTANT	Sanja Petrić, dipl.ing.arh.	
 		
UREĐ OVLASTENOG ARHITEKTA - Rovinj Ovlaštena arhitektica Sanja Petrić dipl.ing.arh.		
Rovinj X/2023		5